
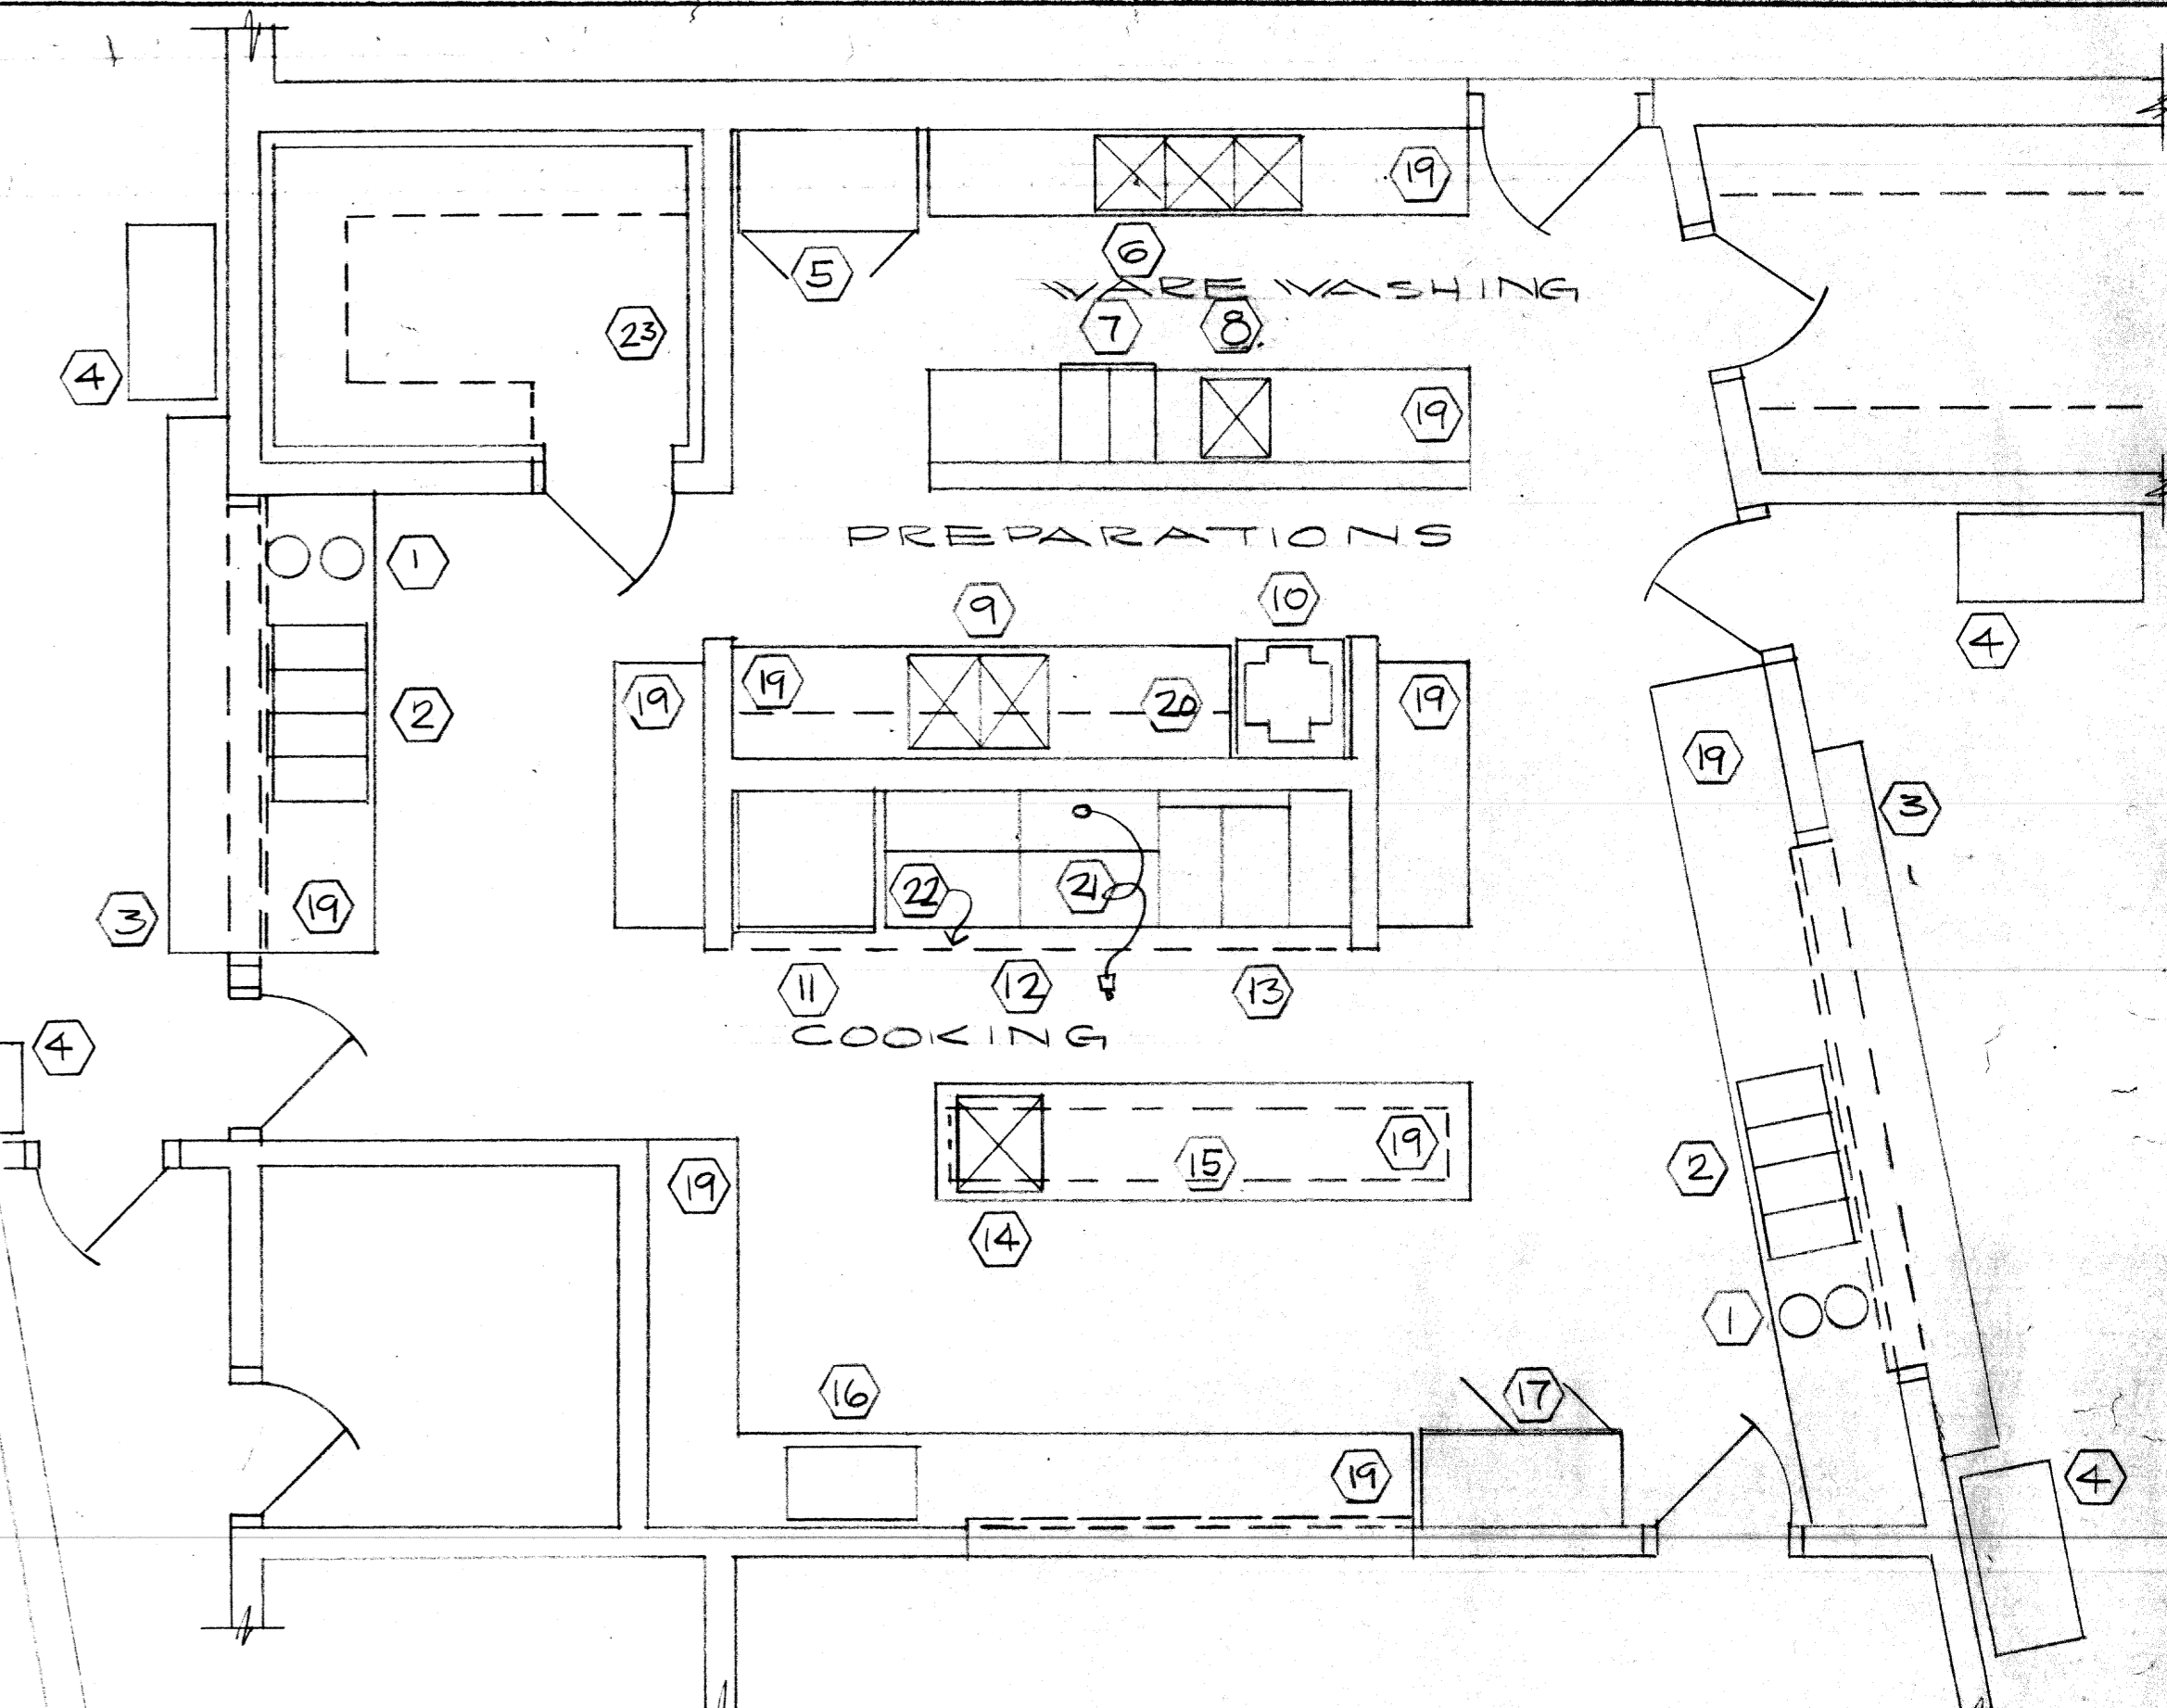


FIRST FLOOR PLAN  
SCALE: 1/8" = 1'-0"

LINTEL SCHEDULE:		
MARK	DESCRIPTION	BEAR'G.
△	JL 2x5 3/2 x 3/2 x 5/16	6"
△	JL 2x5 5 x 3/2 x 5/16	6"
△	I [ C 8 x 11.5 12' PL	8"
△	I [ C 8 x 11.5 12' PL	8"
△	HEADERS BY "FLEXICORE"	
△	I [ C 8 x 11.5 8' PL	8"
△	I [ C 8 x 11.5 12' PL	8"
△	JL 2x5 3/2 x 3/2 x 5/16	6"
△	JL 2x5 3/2 x 3/2 x 5/16	6"
△	I [ C 10 x 15.3 8' PL	8"
△	I [ C 8 x 11.5 8' PL	8"
△		
△		
△		
△		

NO.	DATE	REVISION	BY
FIRST FLOOR PLAN / EAST			8404
			1/8" = 1'-0"
			18 SEP '87
THE REV. MC NELTY SCHOOL FIRST BAPTIST CHURCH MELROSE PARK, ILLINOIS			CS
ROBERT C. SWANSON AIA ARCHITECT 2227 Pinehurst Drive GLENVIEW, ILLINOIS 60025 (312) 729-2553			A-4

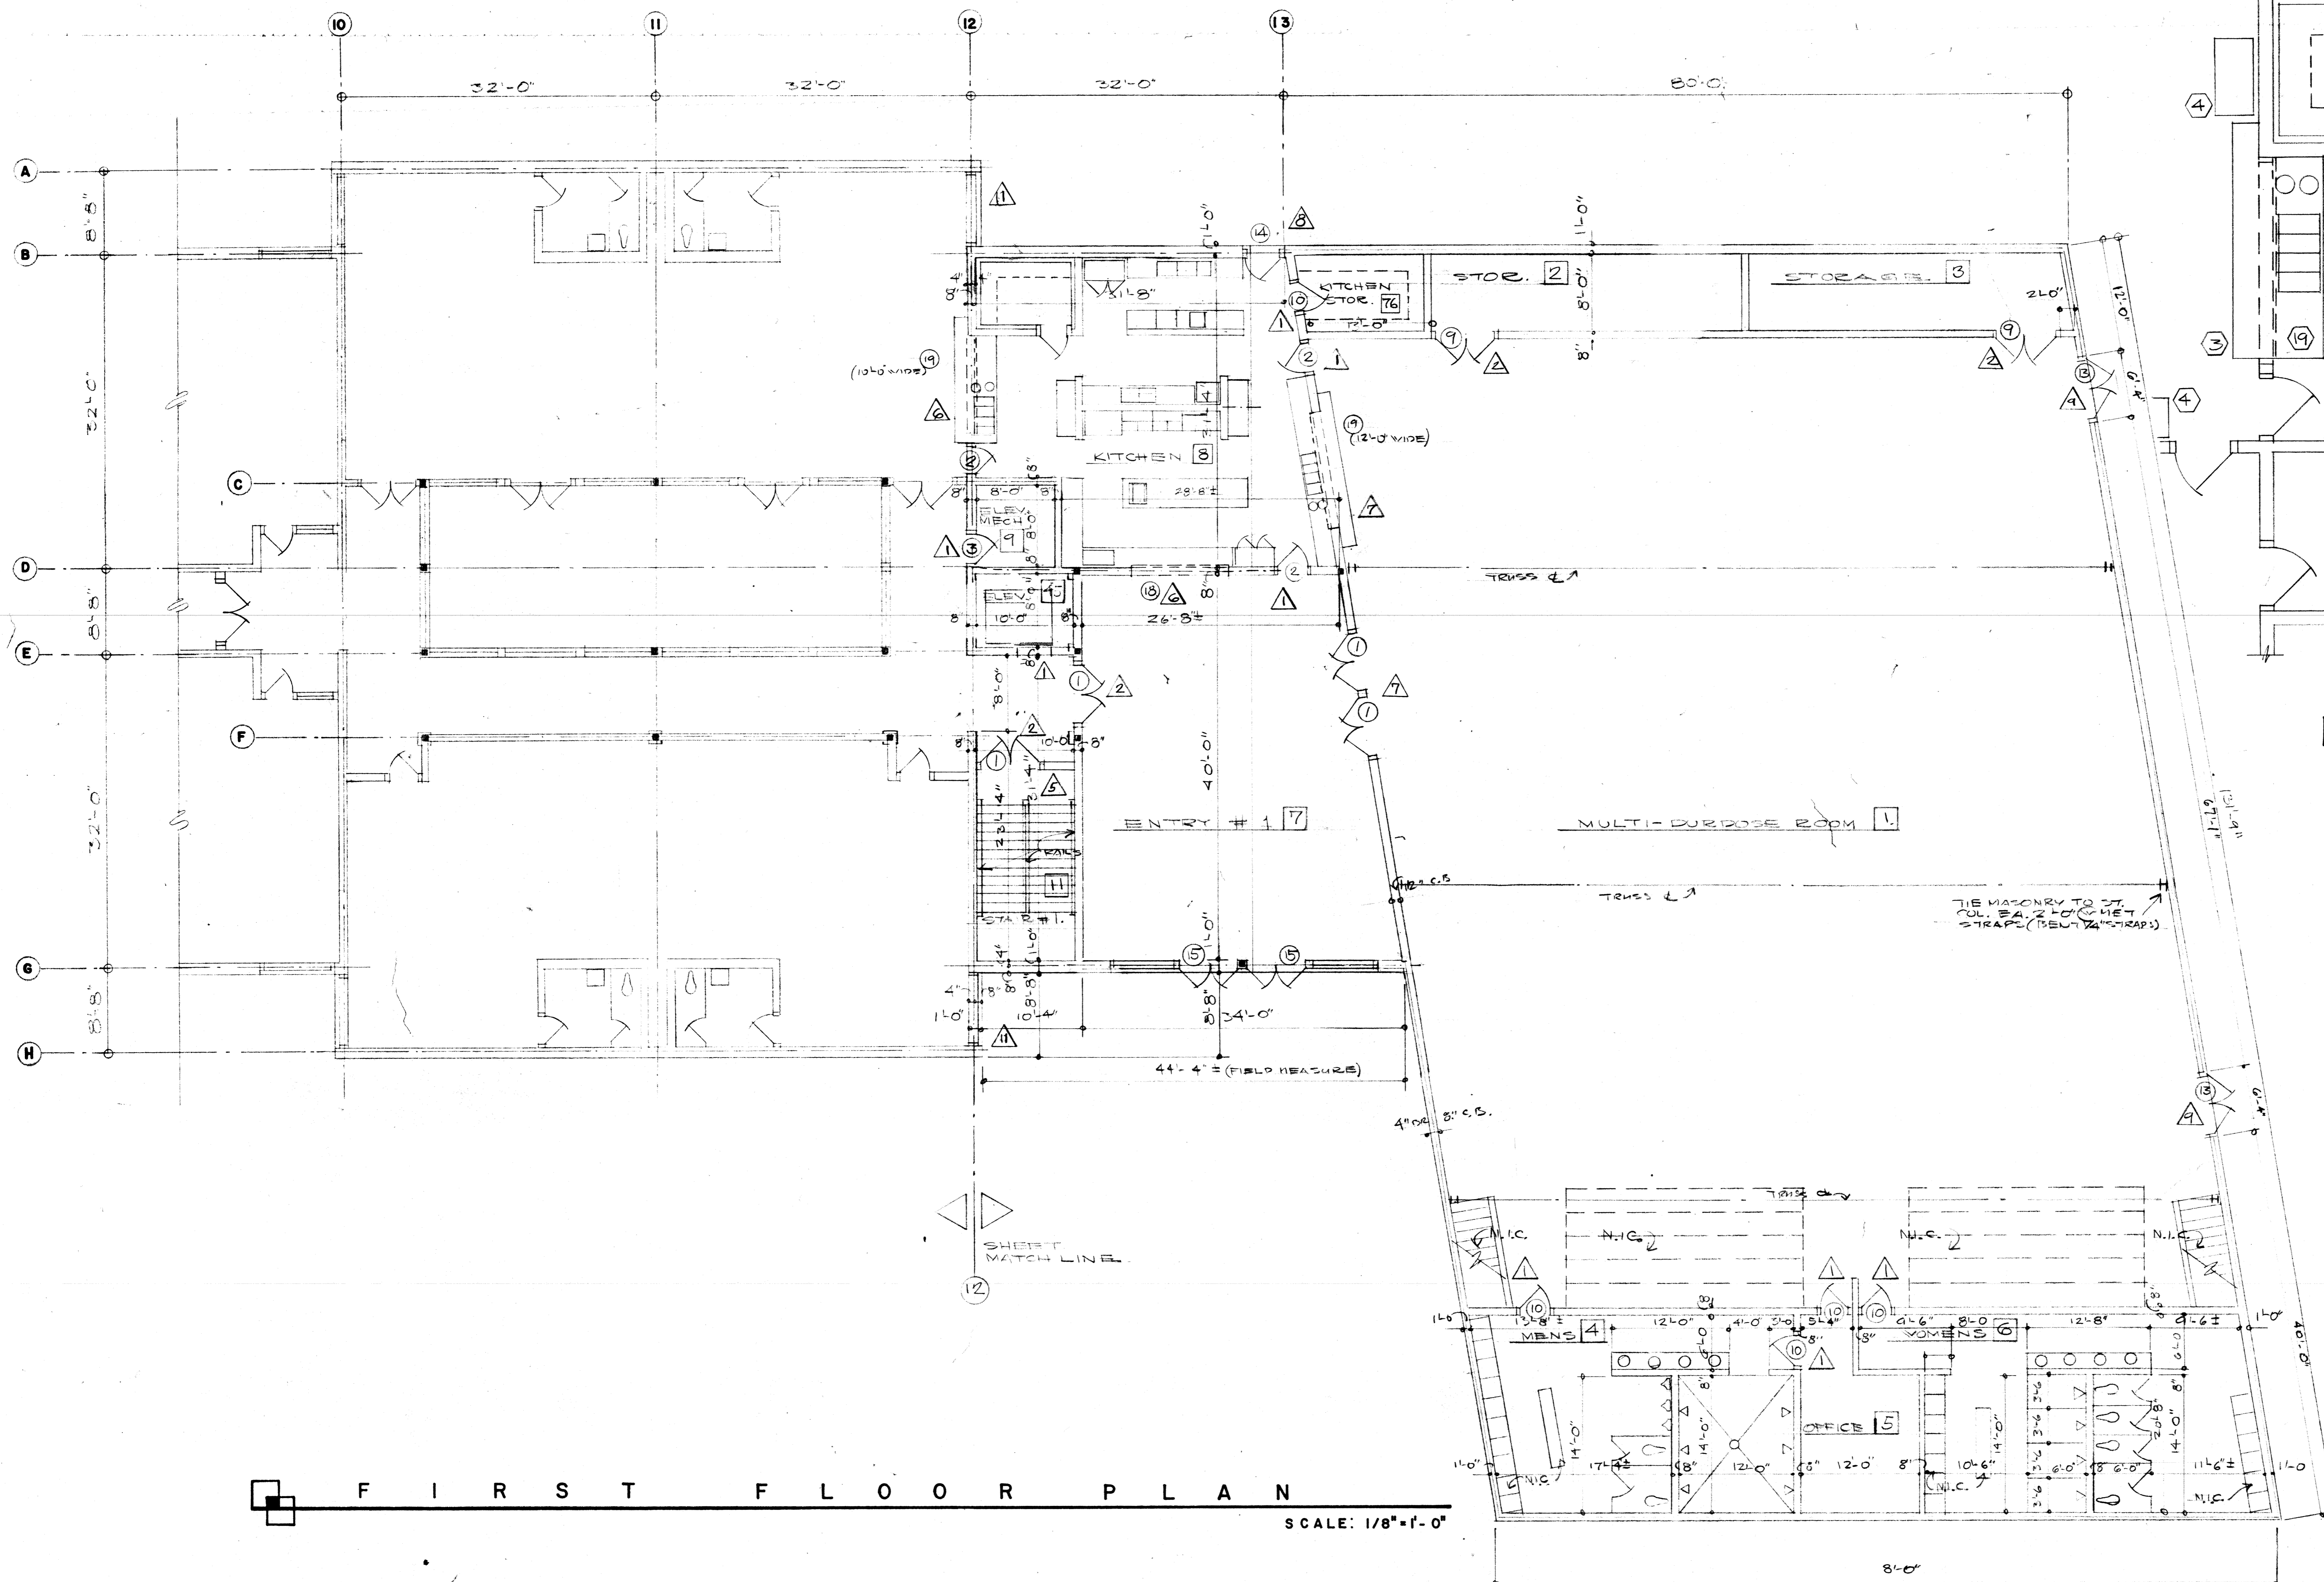


**KITCHEN FLOOR PLAN**  
SCALE: 1/4"=1'-0"

1. DISH STORAGE/ COUNTERBALANCED
2. HOT TRAYS/ FOUR
3. S.S. TRAY SLIDE COUNTER.
4. DISH AND TRAY CART/ COUNTERBALANCED AND ON WHEELS.
5. VERTICLE FREEZER/ 4'-6" WIDE APPROX.
6. TRIPLE S.S. POT SINKS.
7. DISHWASHER.
8. SINGLE S.S. POT SINK.
9. DOUBLE S.S. SINKS.
10. LARGE FOOD MIXER.
11. OVENS
12. RANGES.
13. DOUBLE DEEP FRYERS/ WITH DRAIN COUNTER.
14. S.S. SINGLE SINK/ FAUCETS TO EAST SIDE.
15. SINGLE S.S. POT RACK.
16. MICROWAVE OVEN.
17. VERT. REFRIGERATOR/ DOUBLE DOORS.
18. GLASS SNEEZE GUARD/ AS REQUIRED.
19. S.S. COUNTER WITH SHELF BELOW/ PIPE LEGS.
20. S.S. SHELF ABOVE COUNTER.
21. OVERHEAD WATER HOSE TO BE USED IN COOKING.
22. EXHAUST HOOD WITH FRESH AIR MIX UNIT.
23. WALK IN COOLER.

**F I R S T F L O O R P L A N**  
SCALE: 1/8"=1'-0"


NO.	DATE	REVISION	BY
FIRST FLOOR PLAN / WEST			6404
			1/8"=1'-0"
THE REV. MC NELLY SCHOOL FIRST BAPTIST CHURCH MELROSE PARK, ILLINOIS			18 SEP 87 RCS
ROBERT C. SWANSON AIA ARCHITECT 2227 PINEHURST DRIVE GLENVIEW, ILLINOIS 60025 (312) 728-2583			A-5

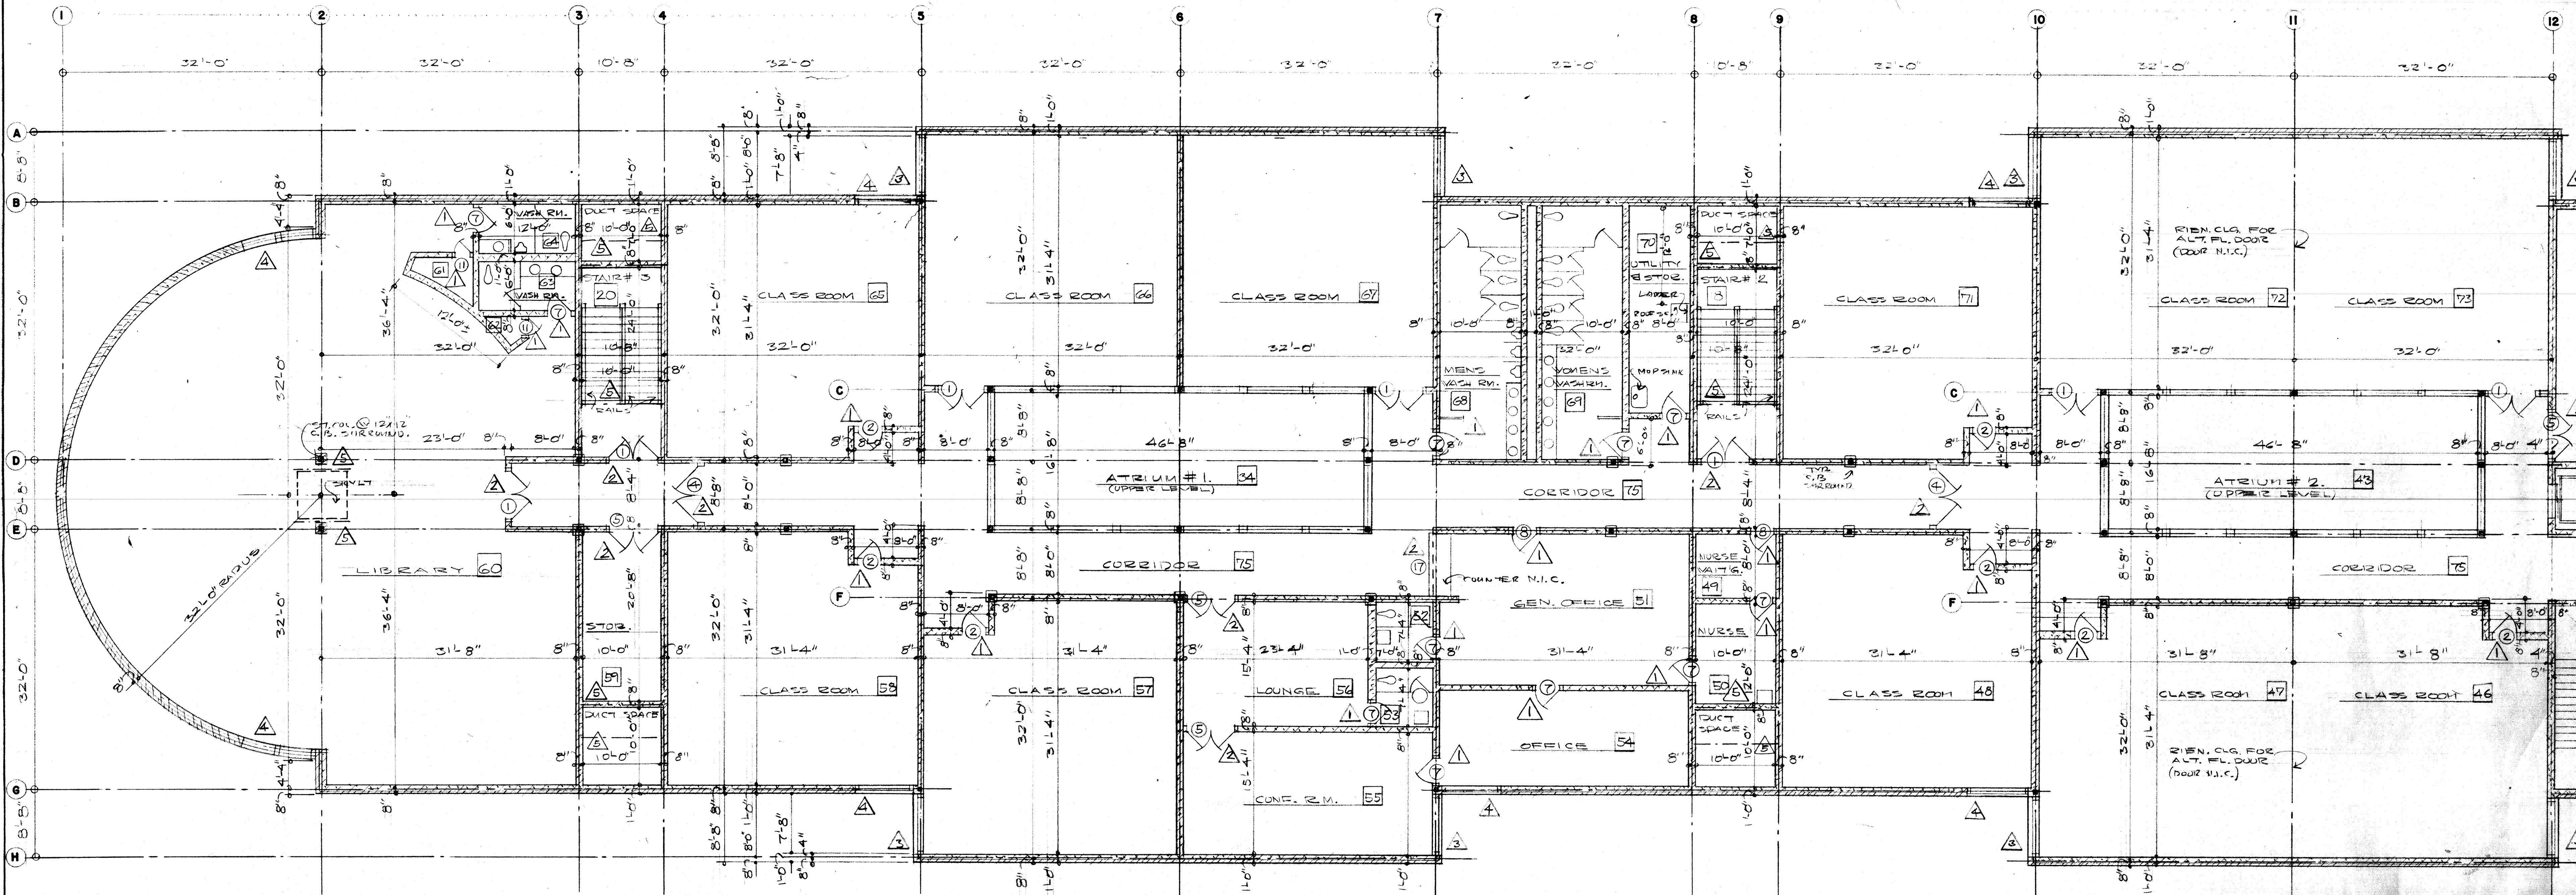

S E C O N D F L O O R P L A N  
SCALE: 1/8" = 1'-0"

SHEET MATCH LINE  
12

<p>NO. DATE REVISION BY</p> <p><b>SECOND FLOOR PLAN / EAST</b></p> <p><b>THE REV. MC NELTY SCHOOL FIRST BAPTIST CHURCH MELROSE PARK, ILLINOIS</b></p> <p><b>ROBERT C. SWANSON AIA ARCHITECT</b> 2227 Pinehurst Drive GLENVIEW, ILLINOIS 60025 (312) 725-2888</p>	<p>8404 1/8" = 1'-0" 18 SEP 87 RCS</p> <p style="font-size: 2em; font-weight: bold;">A-G</p>
--	--

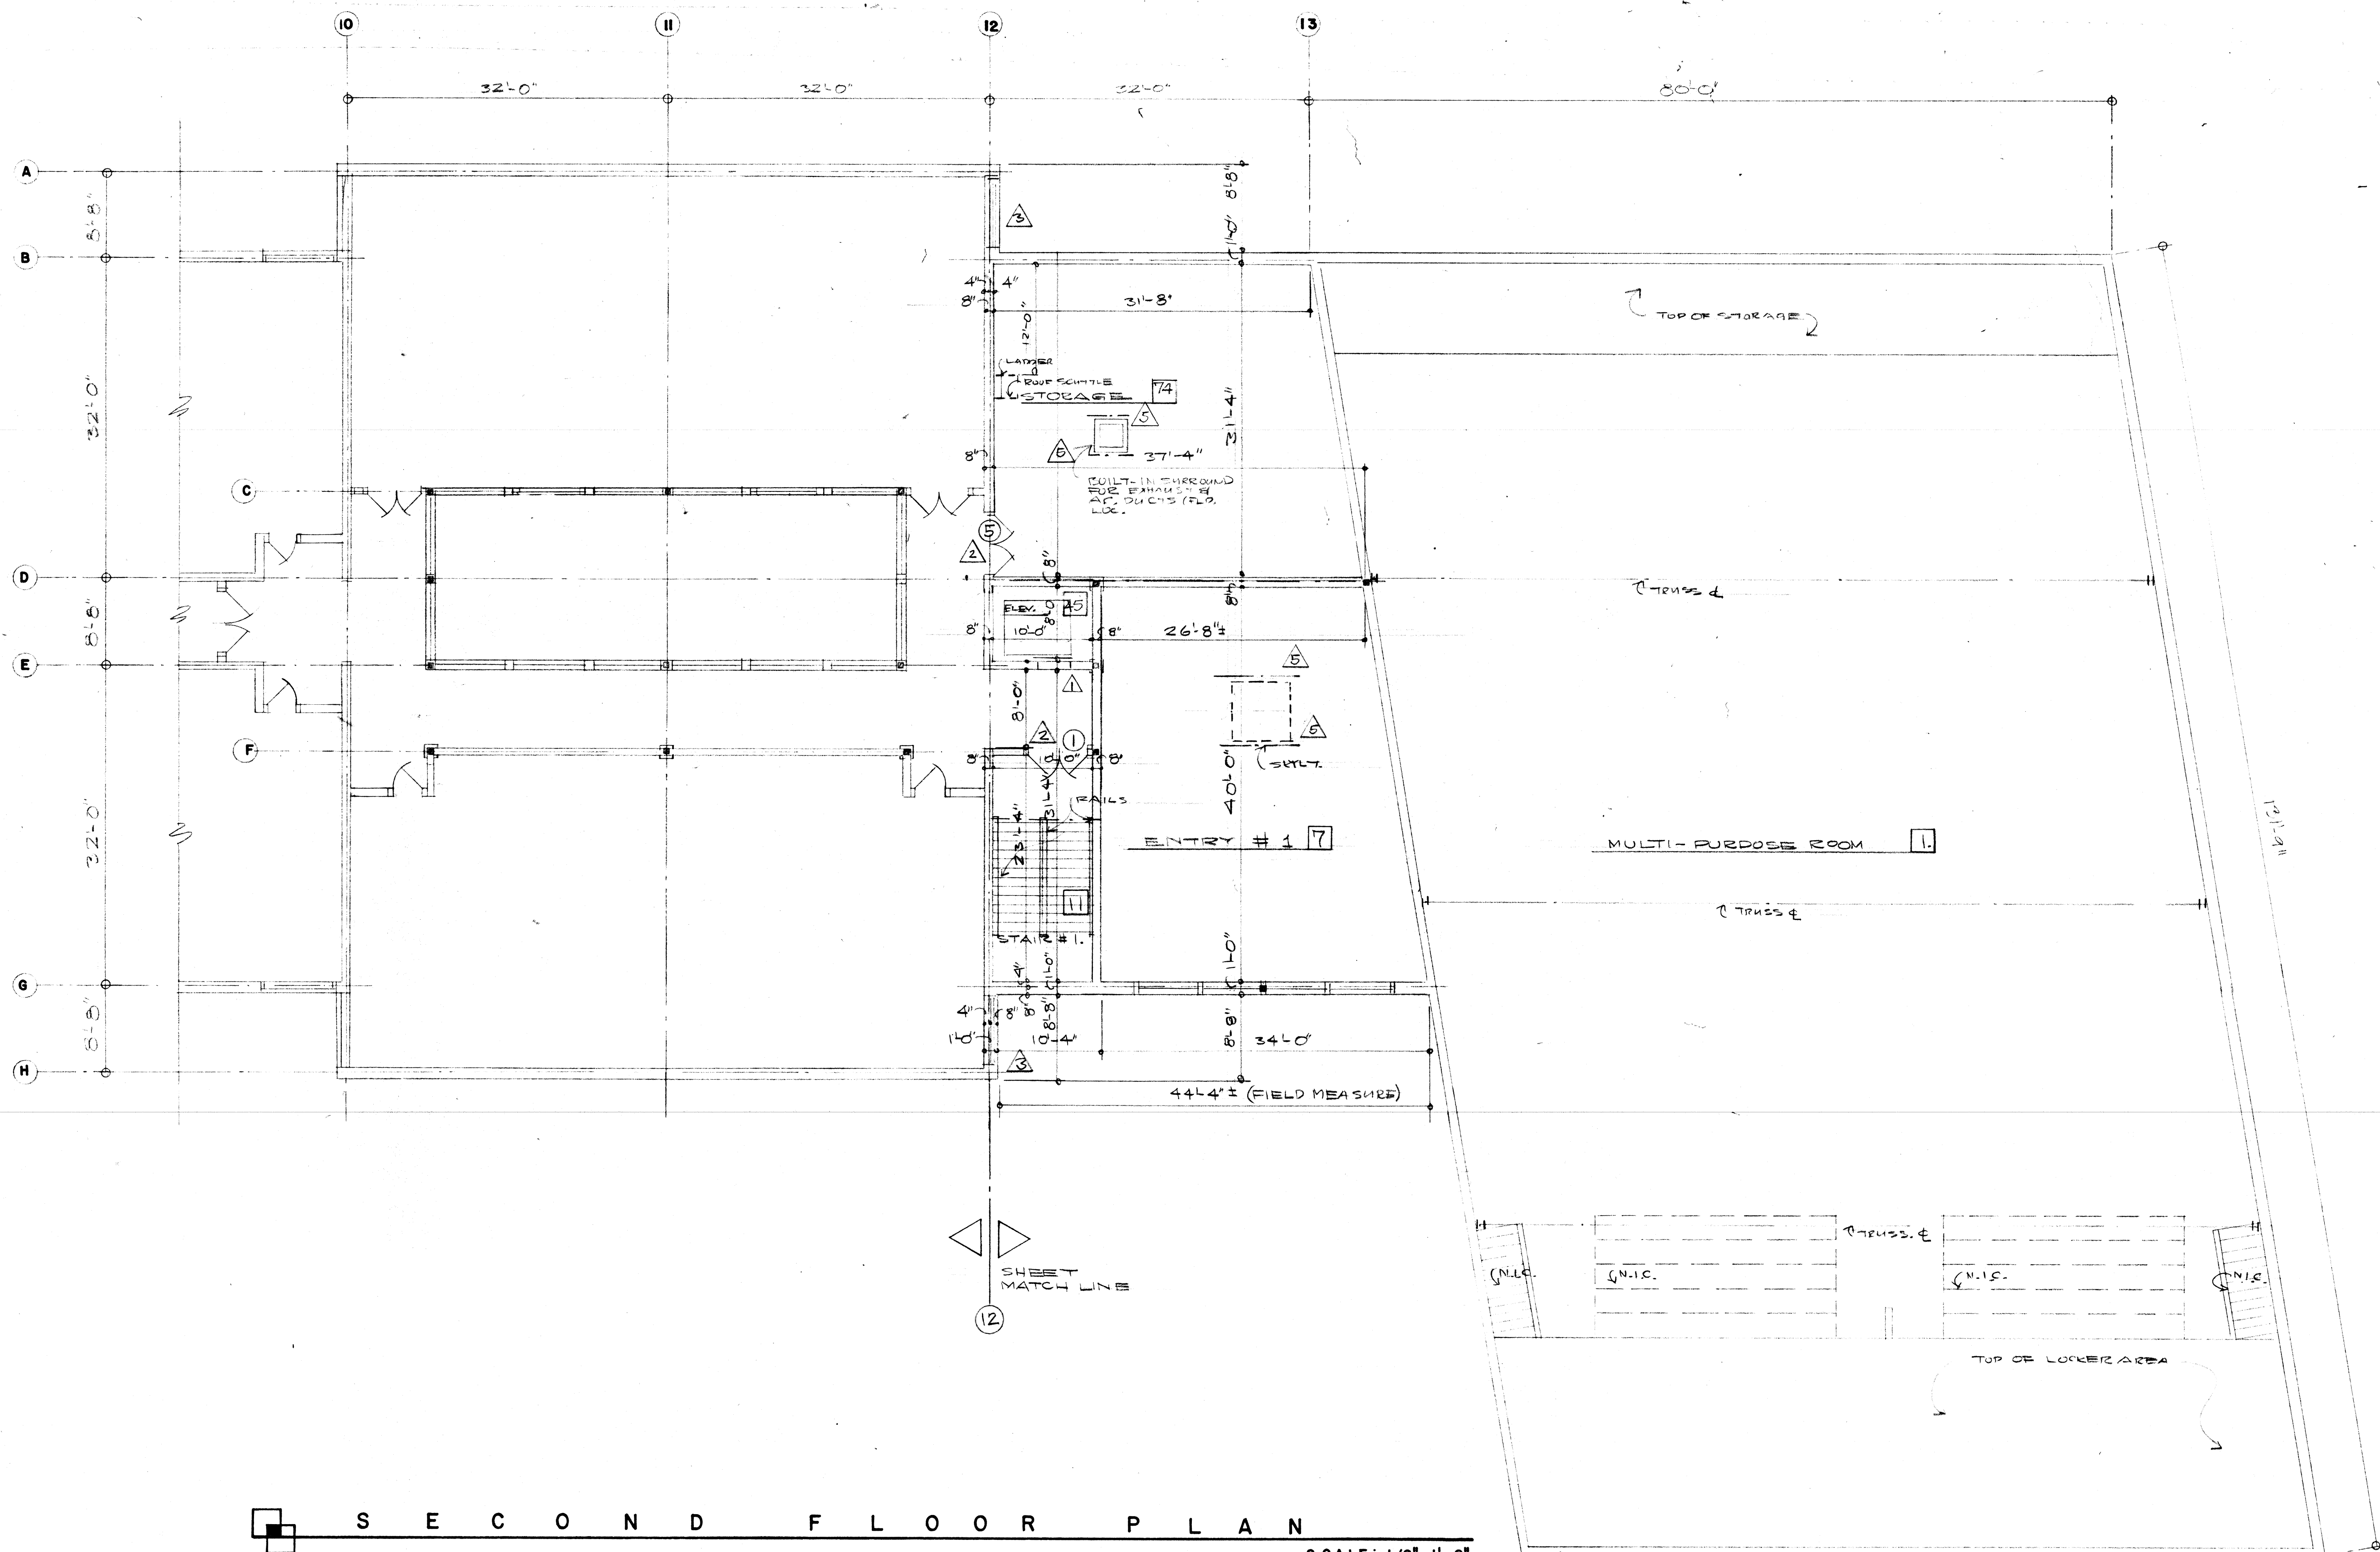

**S E C O N D F L O O R P L A N**  
 SCALE: 1/8"=1'-0"

NO.	DATE	REVISION	BY
SHEET TITLE			PROJECT NO.
SECOND FLOOR PLAN / WEST			8404
DATE			178-1-0
18 SEP '87			DESIGNED BY
PROJECT			R.C.S.
THEREV. MC NELTY SCHOOL			PREPARED BY
FIRST BAPTIST CHURCH			
MELROSE PARK, ILLINOIS			
ARCHITECT			
ROBERT C. SWANSON AIA ARCHITECT			A-7
2227 PINEHURST DRIVE			
GLENVIEW, ILLINOIS 60025			
(312) 728-3953			
			OF SHEETS