


1041 W Madison Floor Plan



1 1ST FLOOR PLAN
SCALE: 1/4"=1'

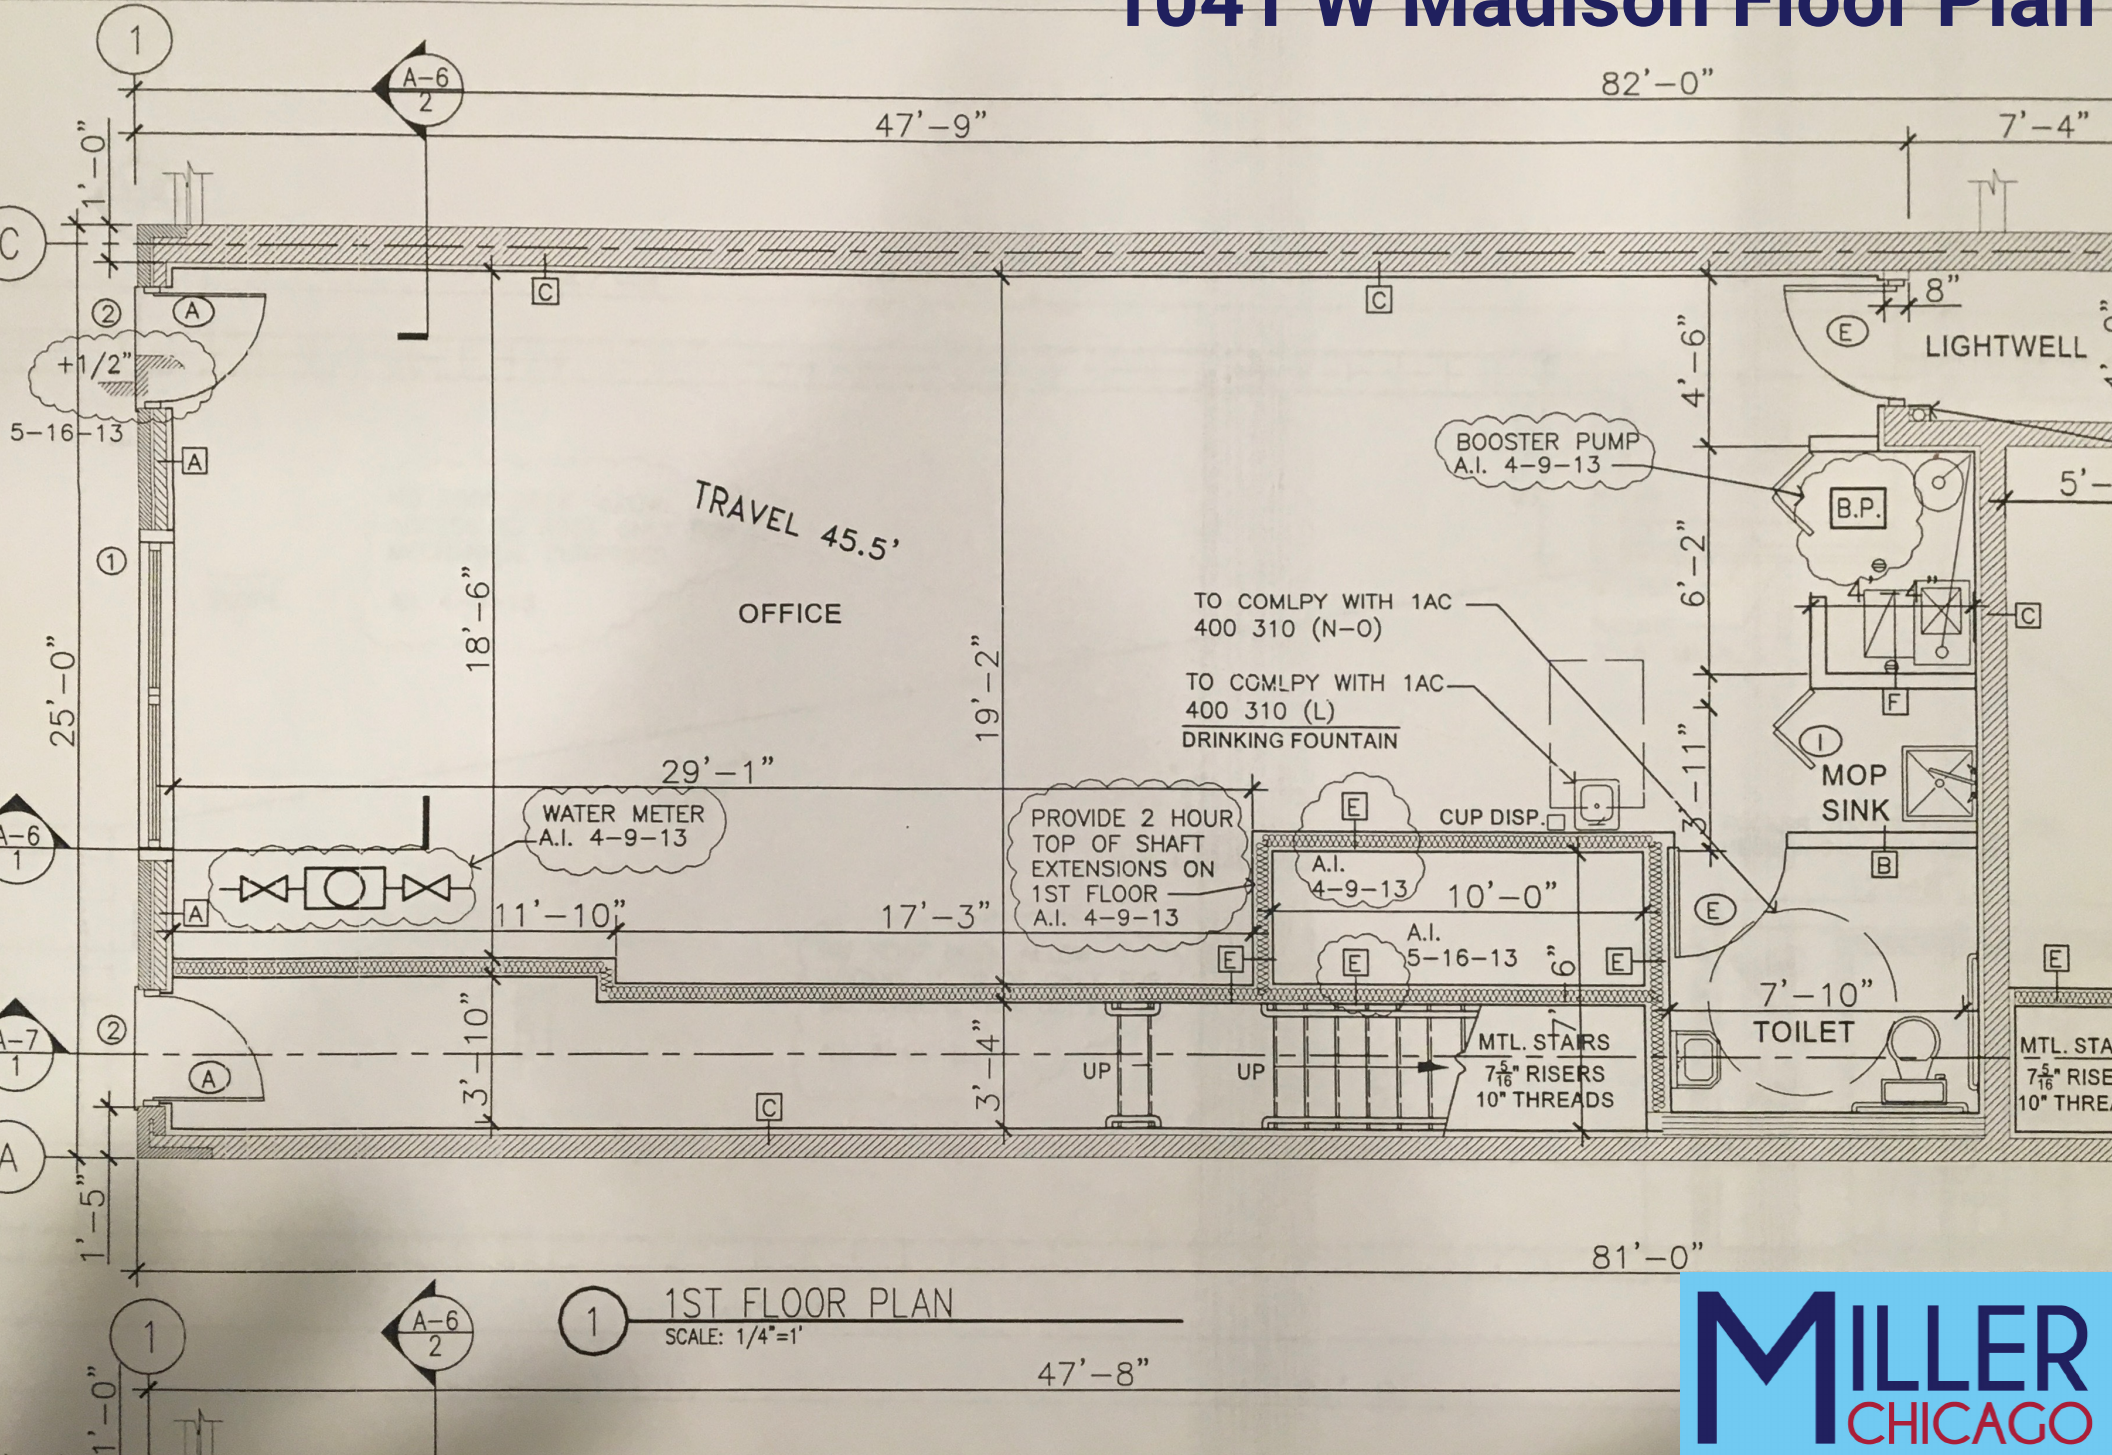