


2769-79 N Milwaukee Avenue, Chicago, IL 60647

Retail Floor Plans

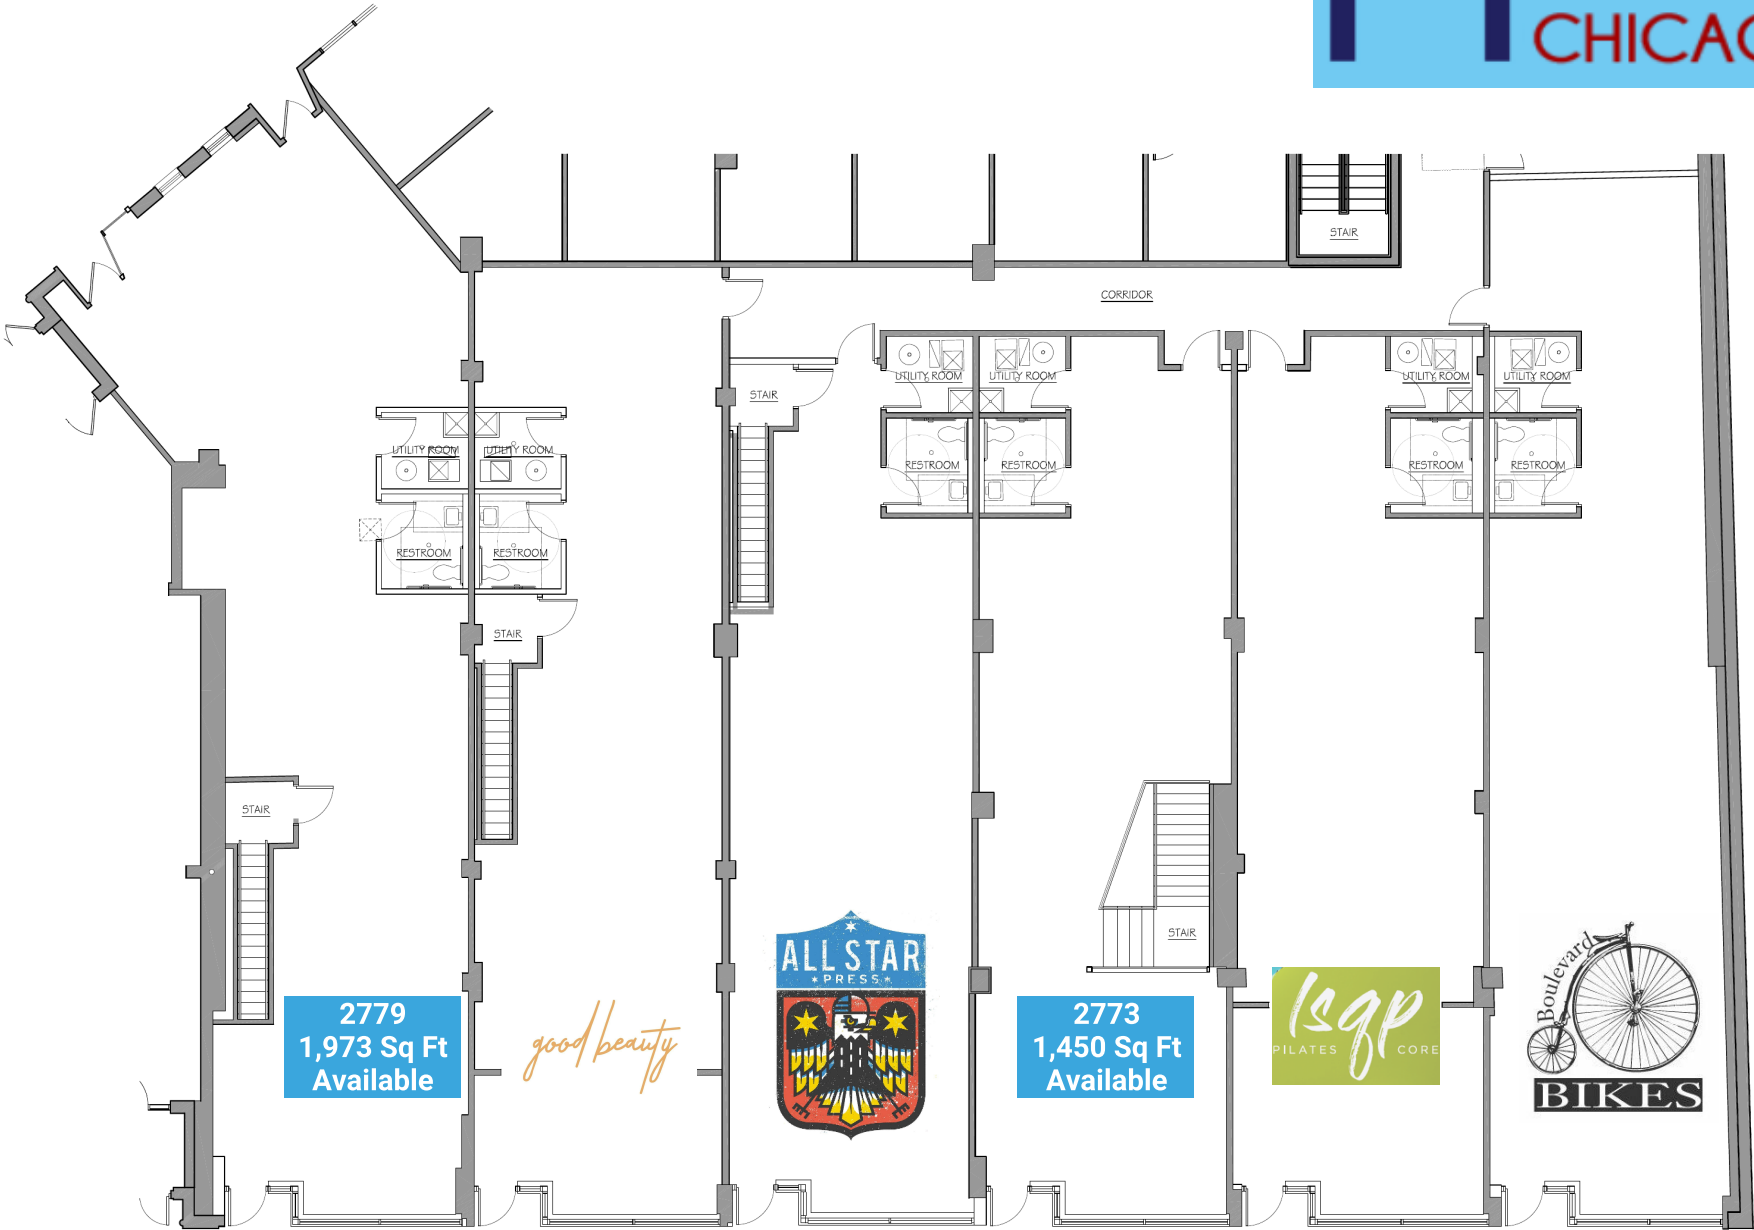

2779
1,973 Sq Ft
Available

good beauty




2773
1,450 Sq Ft
Available




2769-79 N Milwaukee Avenue, Chicago, IL 60647

Basement Floor Plans

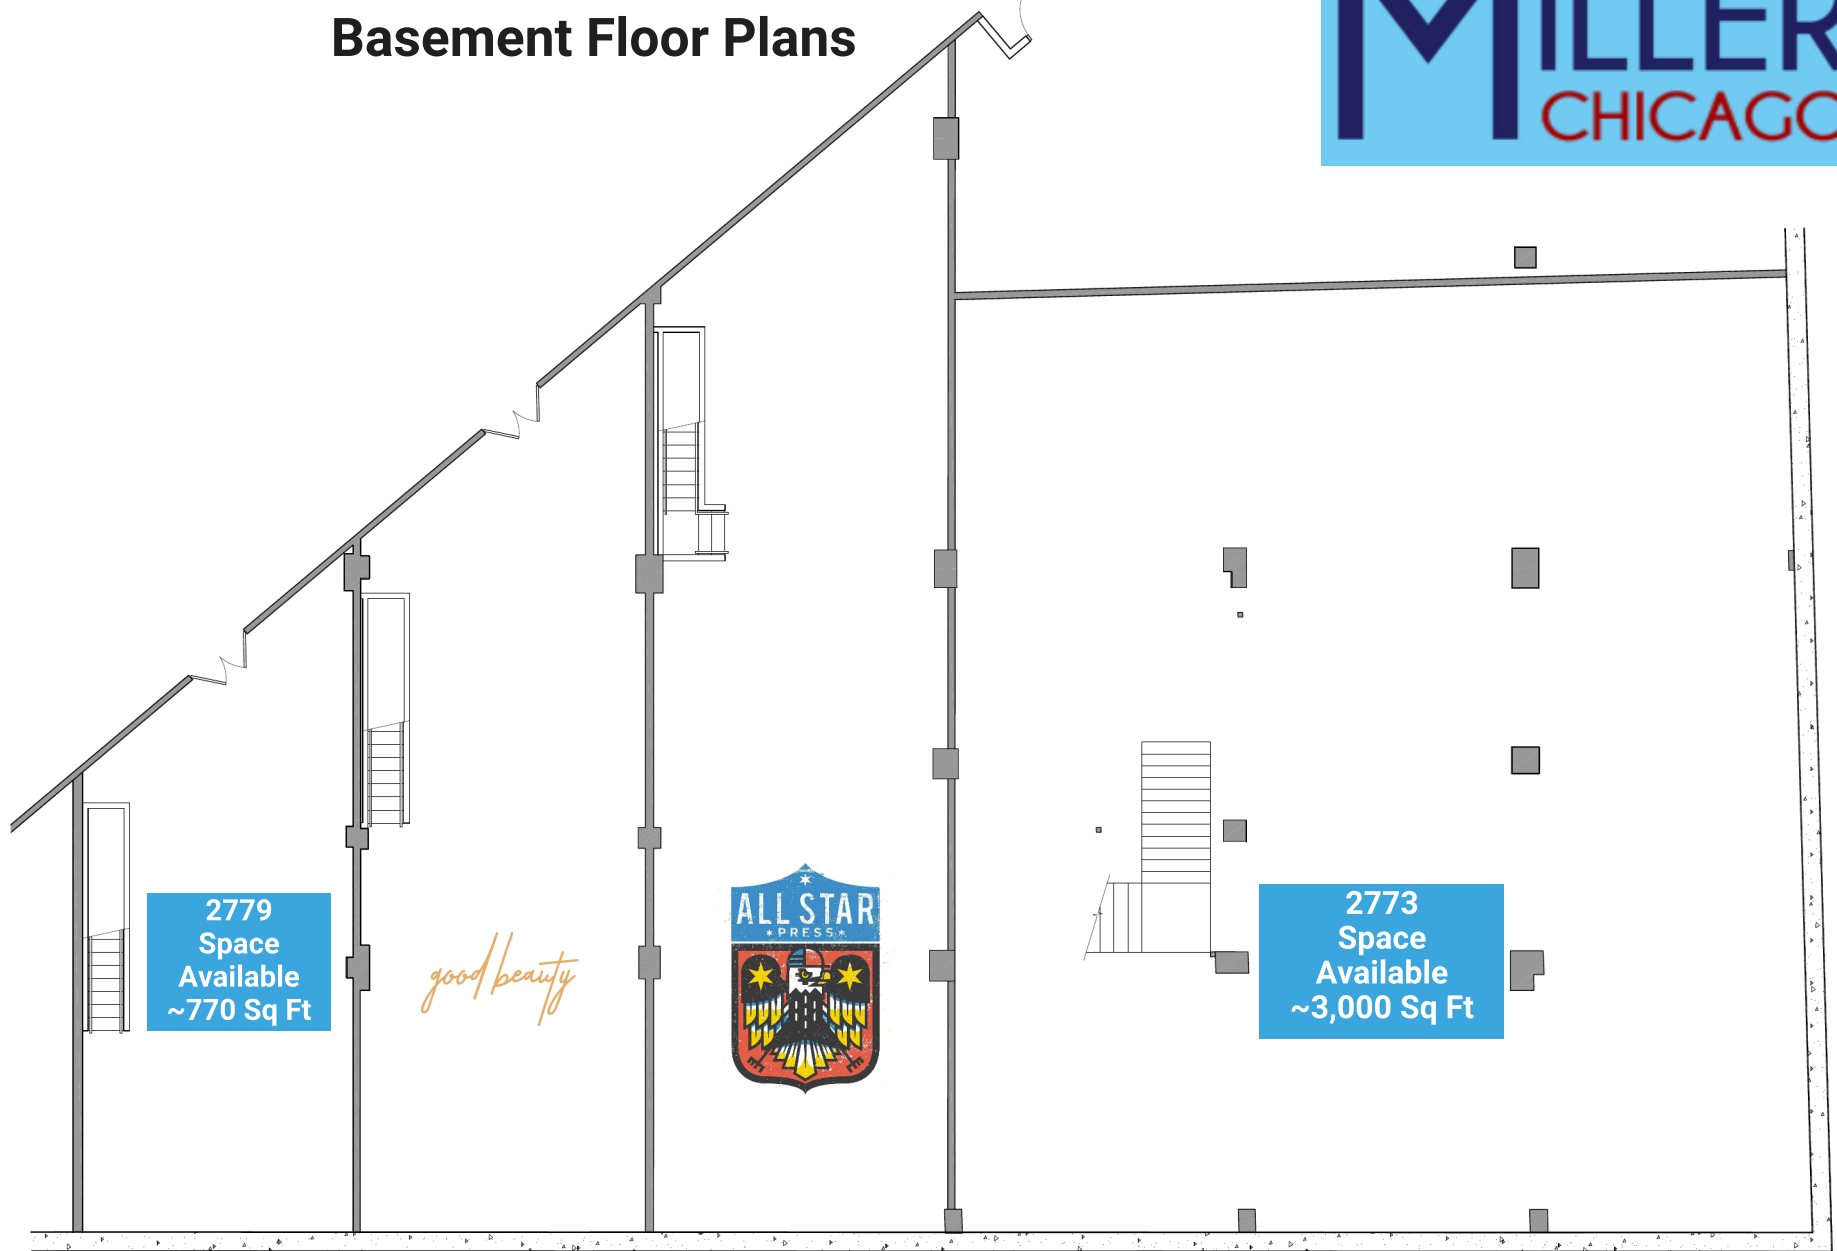

2779
Space
Available
~770 Sq Ft

good beauty

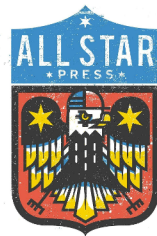

2773
Space
Available
~3,000 Sq Ft

PARTIAL LOWER LEVEL

SCALE: 3/16" = 1'-0"

