


Site Plan - First Floor 1838 W Chicago Ave

East Ukrainian Village
Chicago, IL 60622

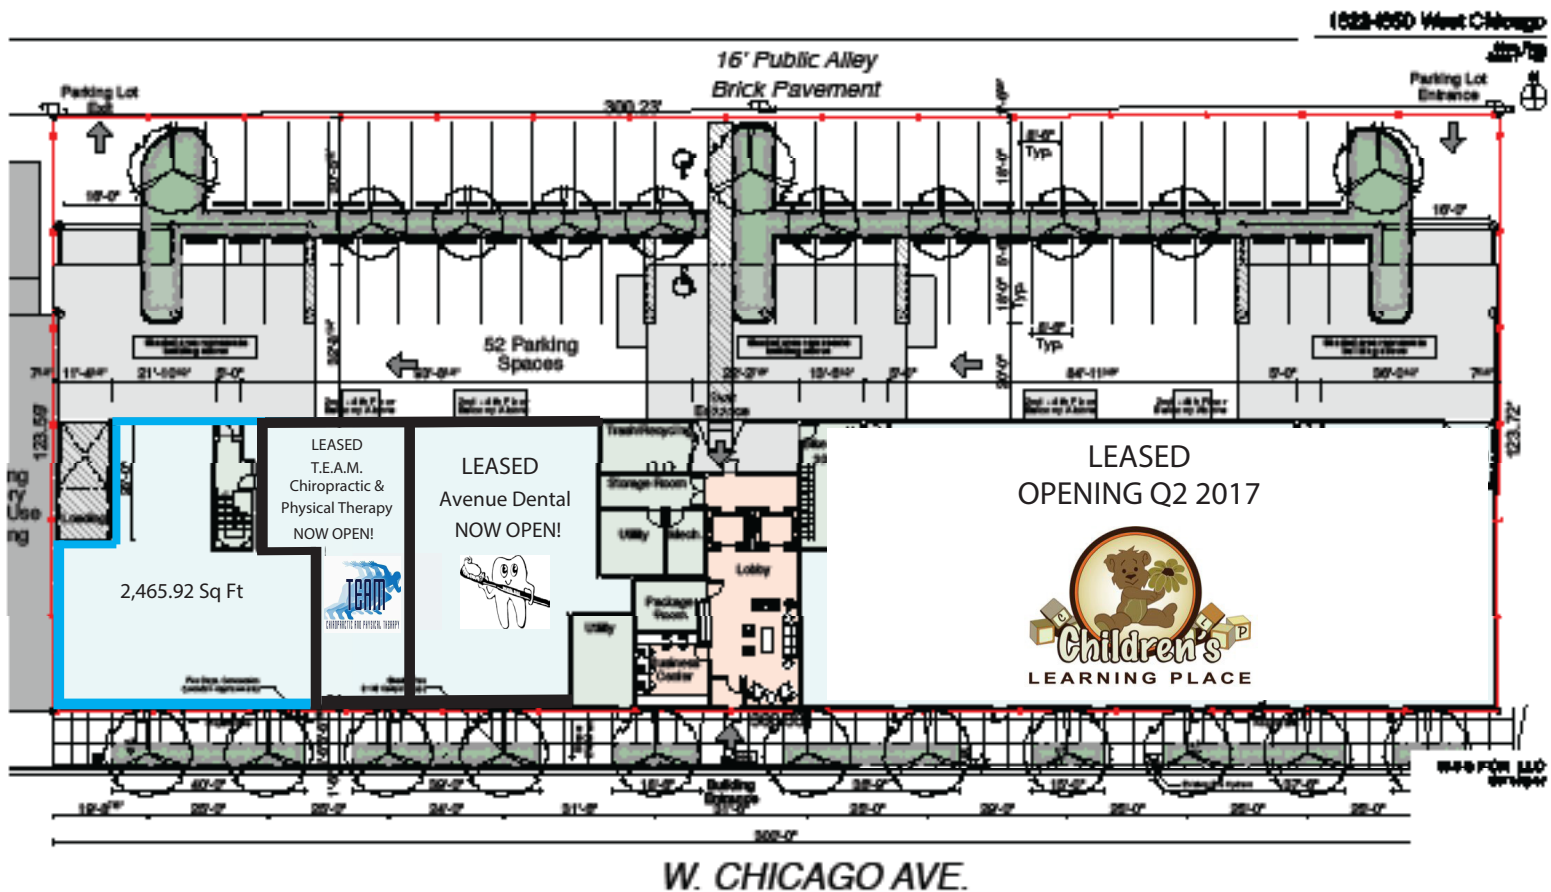

Site Plan

SCALE 1" = 10'