




NOTES:
1) ITEM LOCATION AND SIZE NOT MEASURED
ON FIRST FIELD MEASURE
2) FRONT ROOM HAS DROP CEILING TO
ACCOMODATE DUST COLLECTION HVAC, 5' 8"
CEILING HEIGHT CHANGE AT THRESHOLD

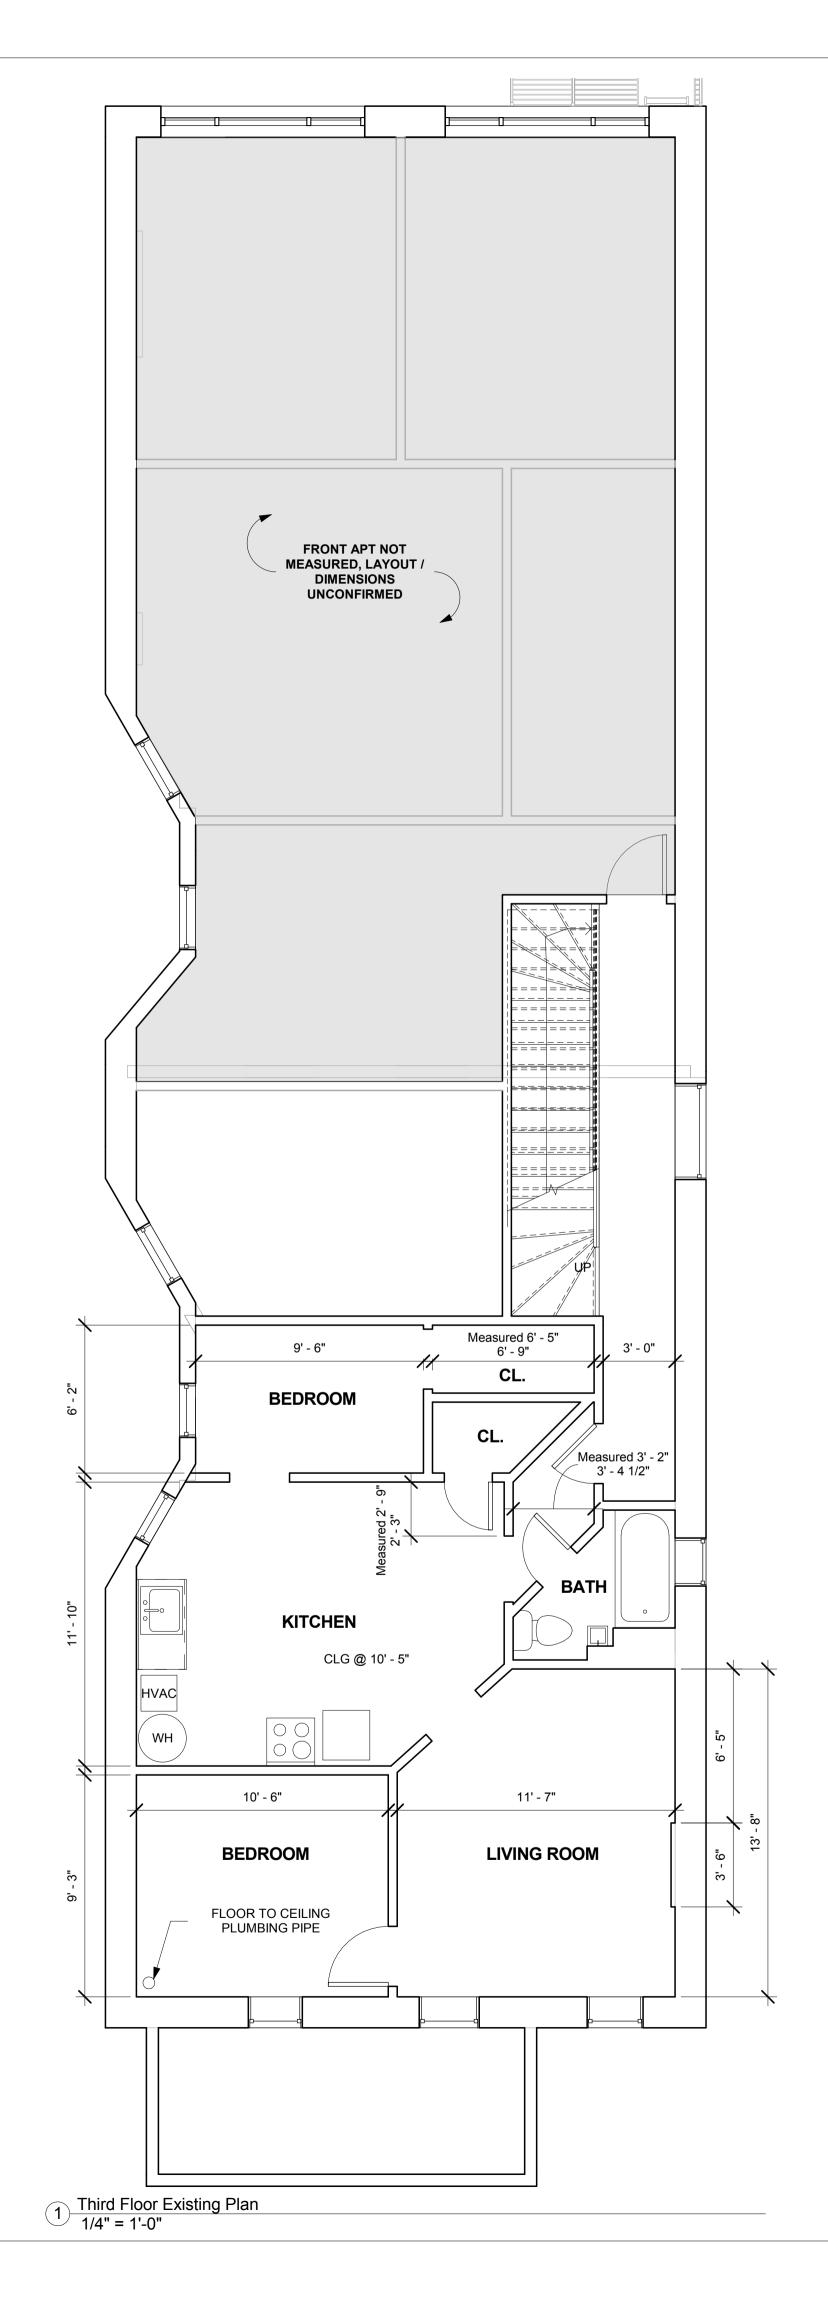

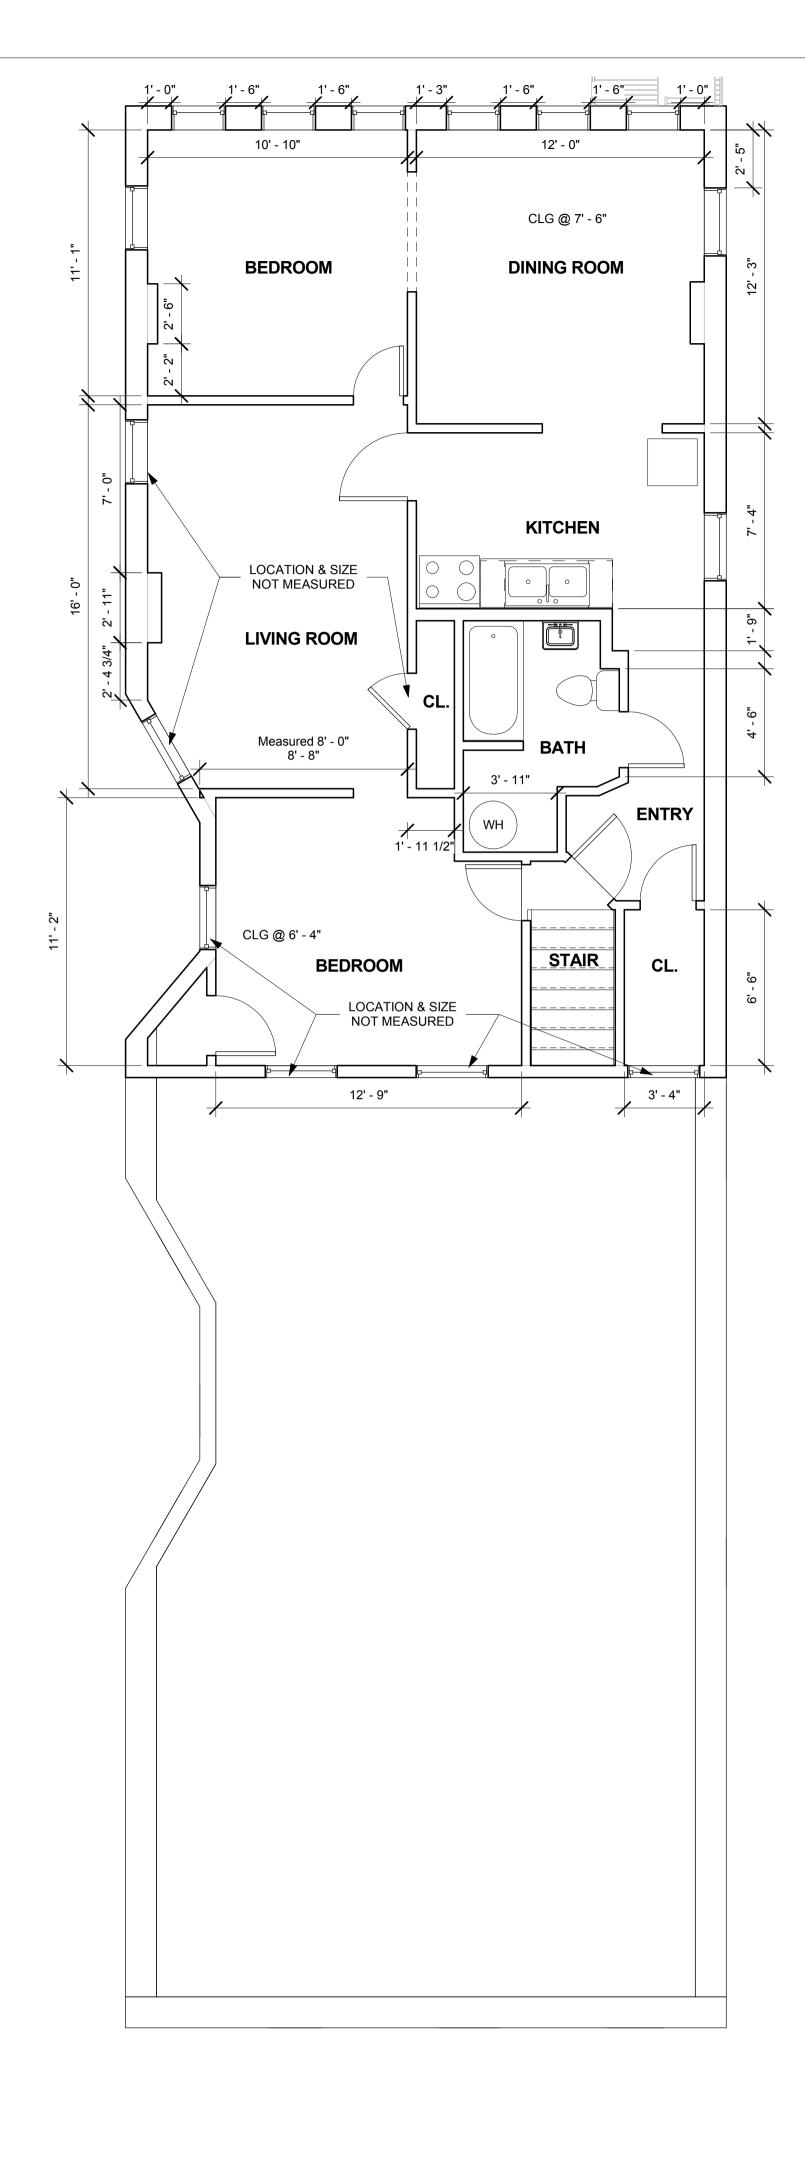

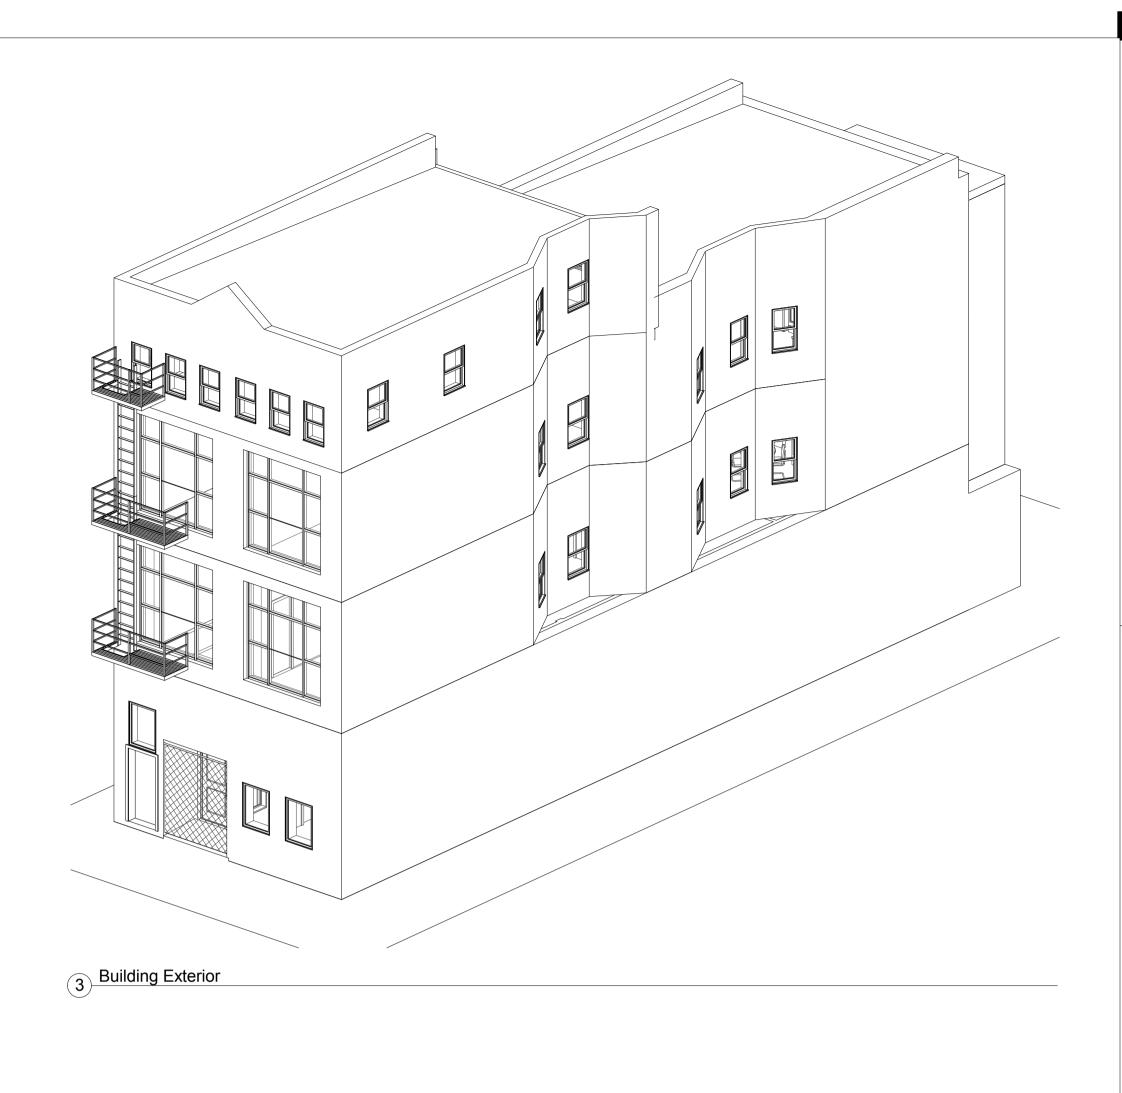



Pourth Floor Existing Plan
1/4" = 1'-0"