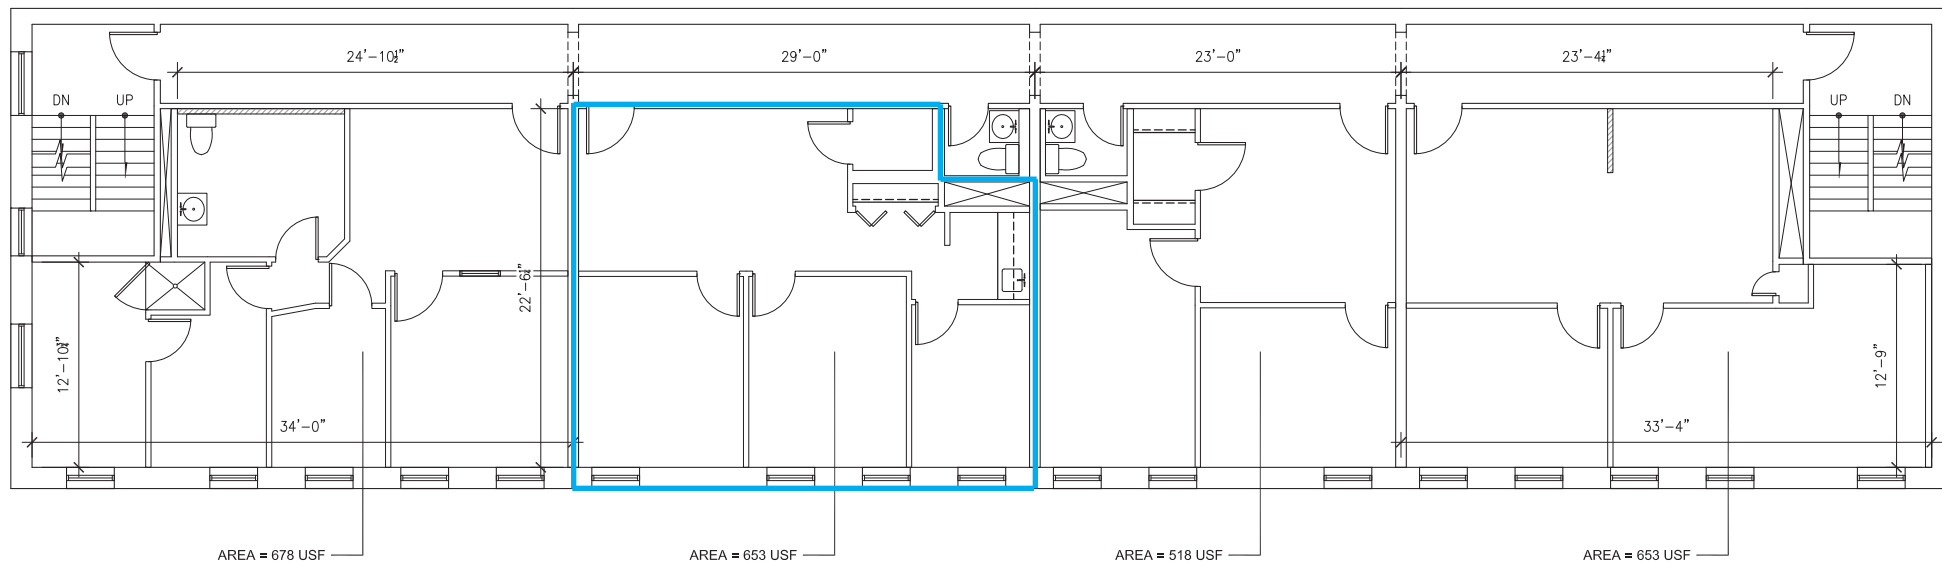


PROJECT	Existing Conditions - 2nd Floor		
BUILDING	866 N. Clark St.		
PROJ NO	09.884.0101	DRAWN BY	999
DATE	9.24.2009	CHICKEN	2009

EC