


PLAT OF SURVEY

NORTHWEST SURVEY SERVICE

685-4077
685-4078


Lots 46 And 47 In Block 1 (Except That Part Lying East Of A Line 50 Feet West Of And Parralel With East Line Of Said Section 1) In Winslow Jacobson And Tallman's Subdivision Of The North East Quarter Of The North East Quarter Of Section 1, Township 39 North, Range 13, East Of The Third Principal Meridian, In Cook County, Illinois.

NORTHWEST SURVEY SERVICE P.C.
LAND SURVEYORS
5941 W. IRVING PARK RD.
CHICAGO, IL 60634
PHONE (773) 685-4077
FAX (773) 685-5426

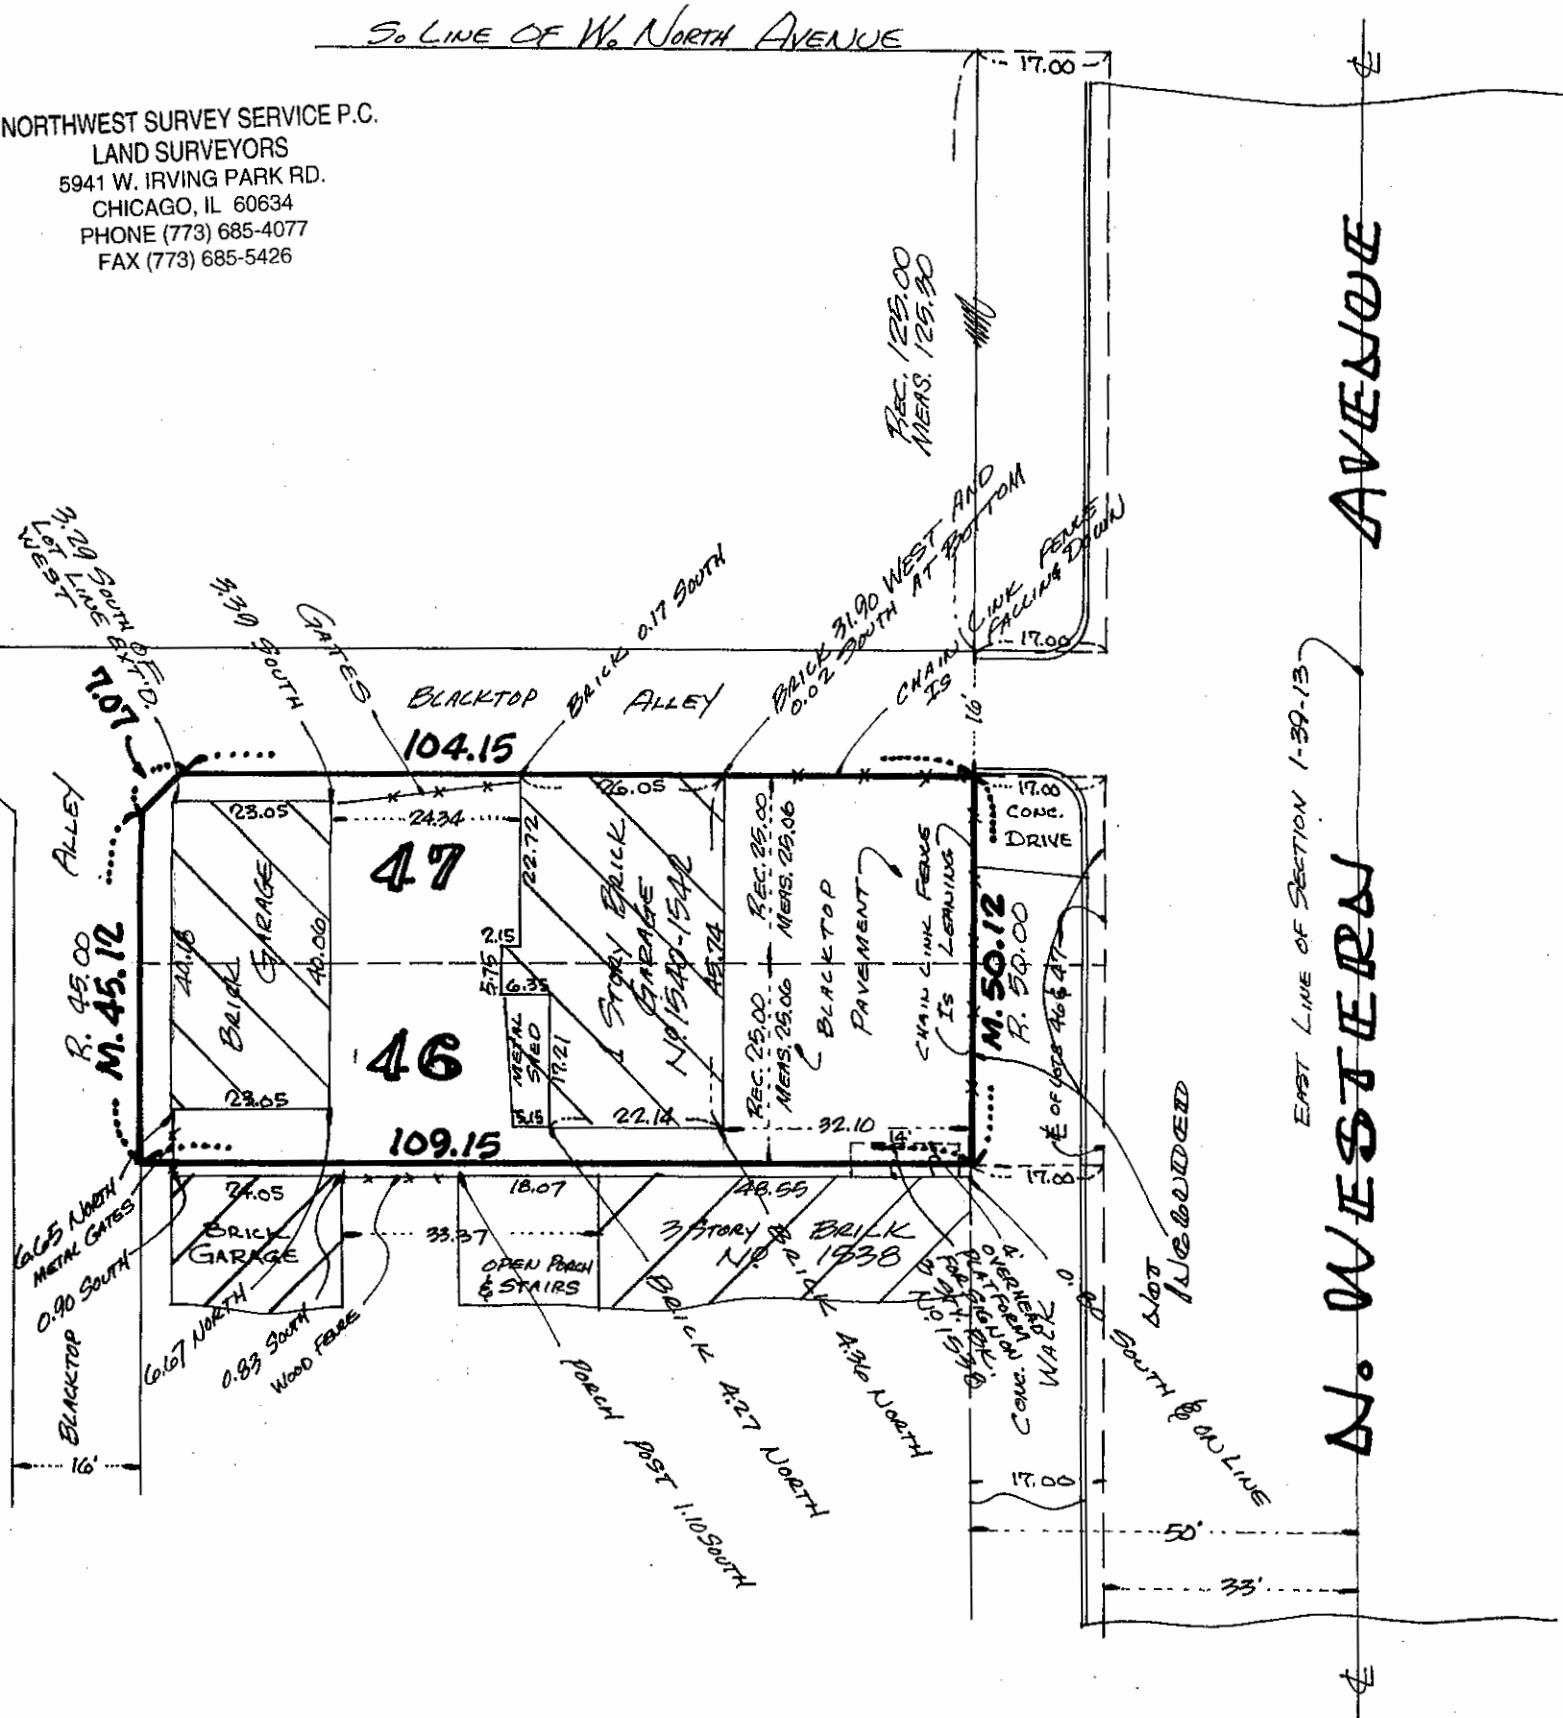

Order No. 03512
Date October 6, 2003
Prepared By Dranas, Harrington & Wilson

State of Illinois } ss.
County of Cook

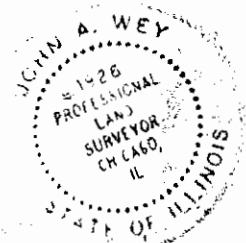

I, John A. Wey a Prof.
Land Surveyor do hereby certify that a survey of
the above described property has been made under
my supervision and that the plat hereon drawn is a
correct representation of said survey corrected to a
temperature of 62° Fahrenheit.

John A. Wey
PROF. LAND SURVEYOR